

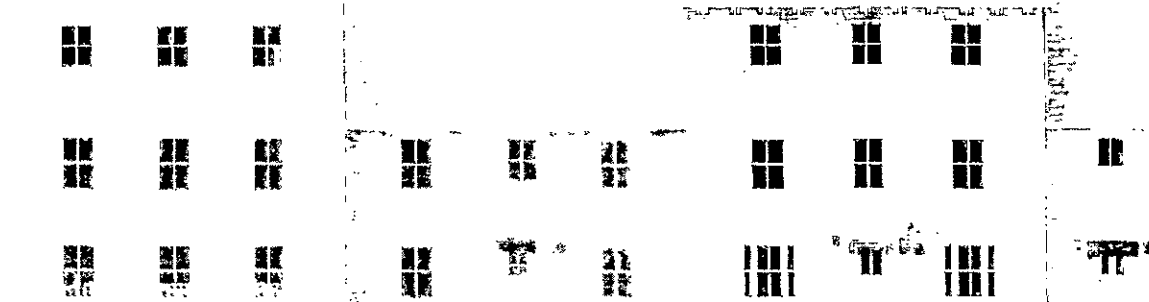
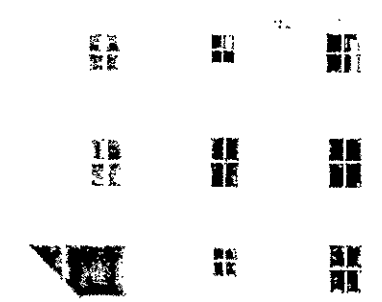


SITE FRONTAGE TO 'THE STREET'

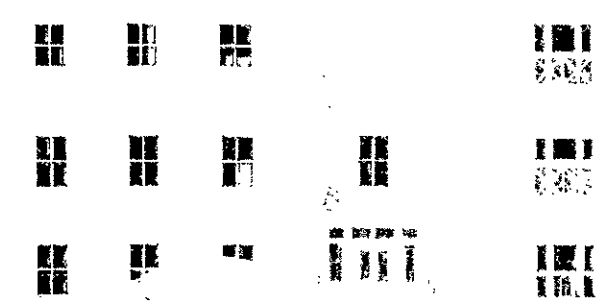


PLOTS 40-50 ELEVATION FROM WITHIN DEVELOPMENT

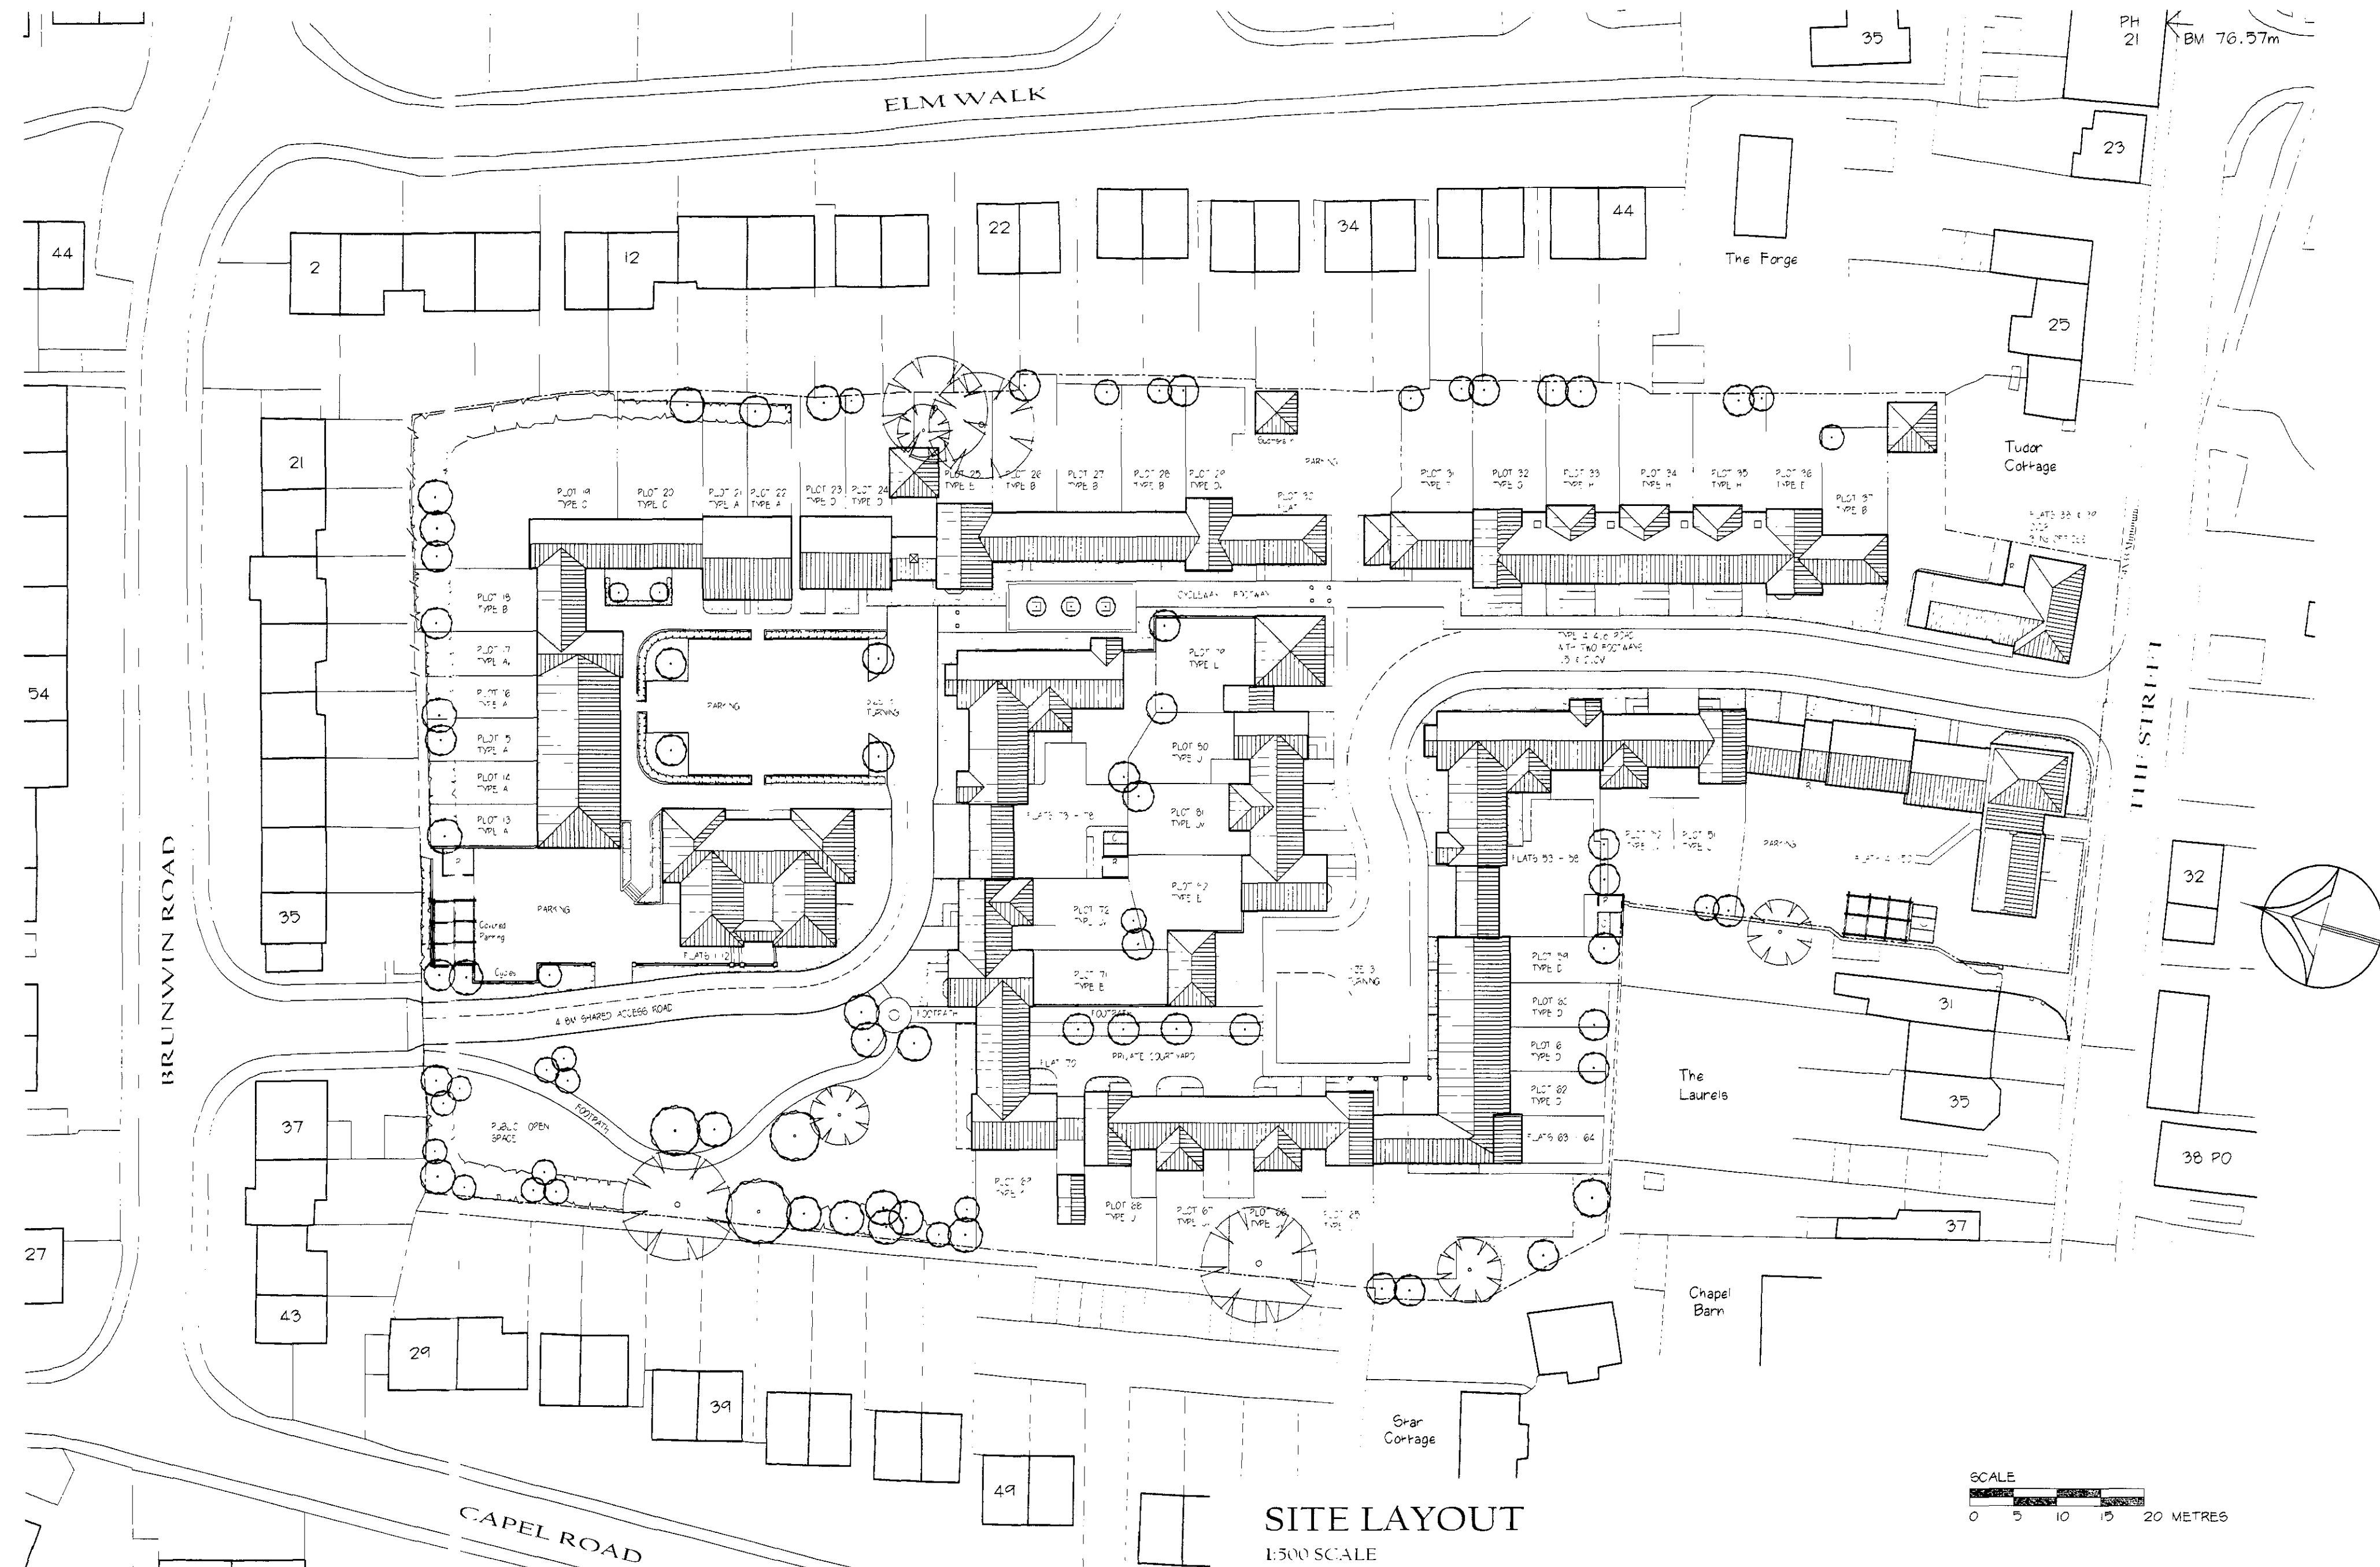

SITE LAYOUT
1:500 SCALE

SCALE
0 5 10 15 20 METRES

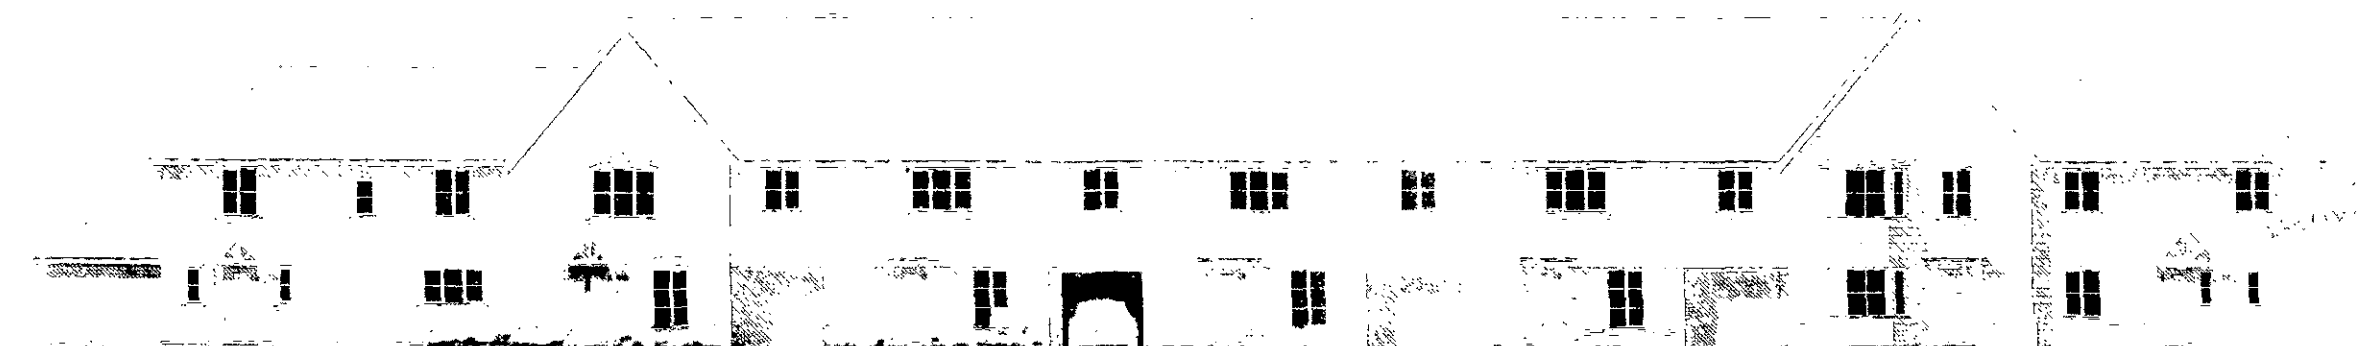

FRONT ELEVATION TO PLOTS 31-37

- D. PLOTS 40-50 & 38-39 LAYOUT REVISED 07/02/08 JC
- C. PLOTS 40-50, 38-39 REVISED, PARKING TO PLOTS 38-39 REVISED, SOUTHERN ACCESS ROAD LAYOUT REDRAWN, 28/10/08 JC
- B. PLOTS 1-19 AND 40-50 REVISED, PARKING TO PLOT 23 & HIGHWAY FOOTPATH AMENDED. 02/10/08 JC
- A. DETAIL ADDED WITH MINOR REVISIONS TO LAYOUT. 7/2/07 JC

REVISION	DATE	DRW. BY
PROJECT THE OLD FOUNDRY, THE STREET, RAYNE		
TITLE PROPOSED RESIDENTIAL SITE LAYOUT		
SCALE 1:500	DATE 29/11/07	DRAWN C-HED
NO 07/16/02	REV D.	
The Old Bakery, The Street, Purleigh, Chelmsford, Essex, CM3 8QL Tel: 01621 828266 Fax: 01621 828890		
ARCHITECTS		