




FLATS 40-50  
REAR ELEVATION TO CAR PARK




EAST ELEVATION TO ACCESS ROAD


FRONT ELEVATION PLOTS 51 - 52  
Scale 1:200

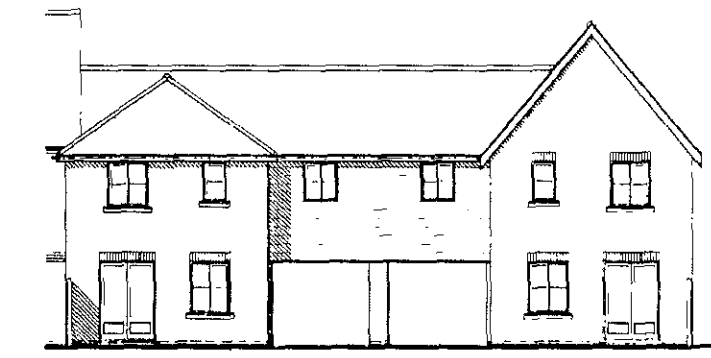

REAR ELEVATION PLOTS 51 - 52  
Scale 1:200

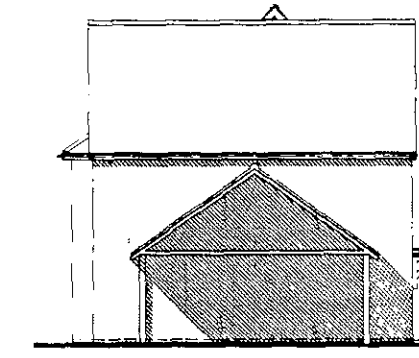


SIDE ELEVATION PLOT 51  
Scale 1:200

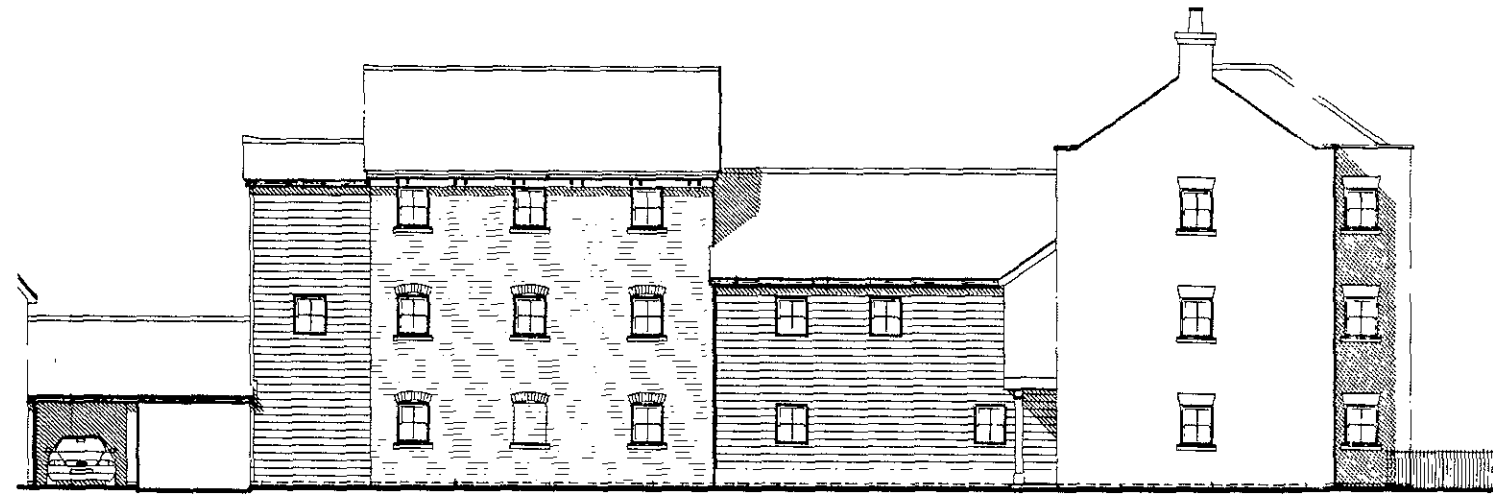


FLATS 40-50  
SOUTH-WEST ELEVATION




FLATS 40-50  
ELEVATION TO THE STREET

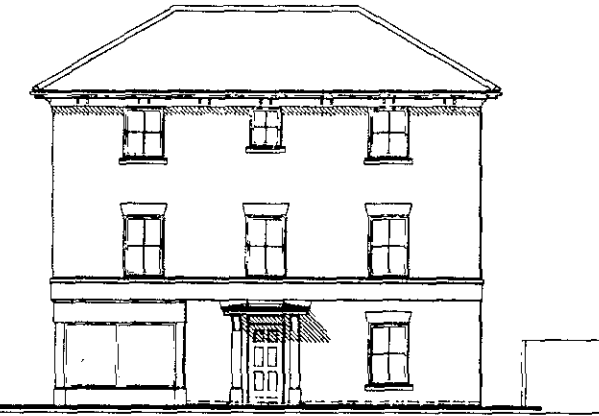

OFFICES 1 & 2 AND  
FLATS 38 & 39 ELEVATION  
TO THE STREET

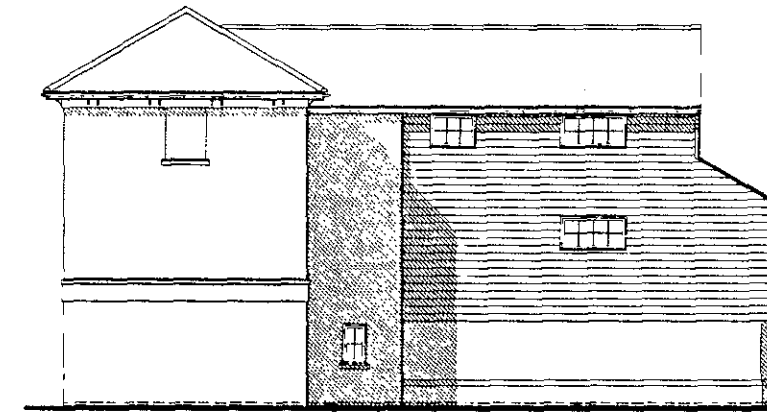


NORTH-EAST  
ELEVATION

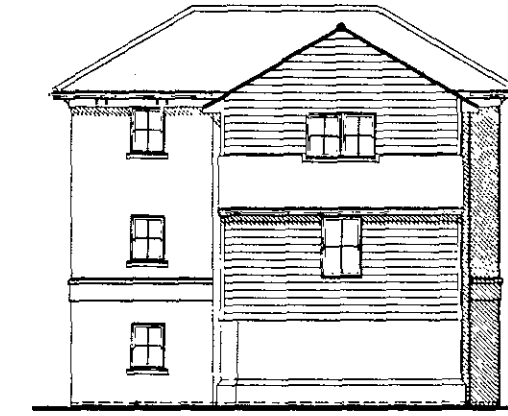


REAR ELEVATION  
ENTRANCE TO  
OFFICES & FLATS




OFFICES 1 & 2 AND FLATS 38 & 39  
SOUTH-WEST ELEVATION

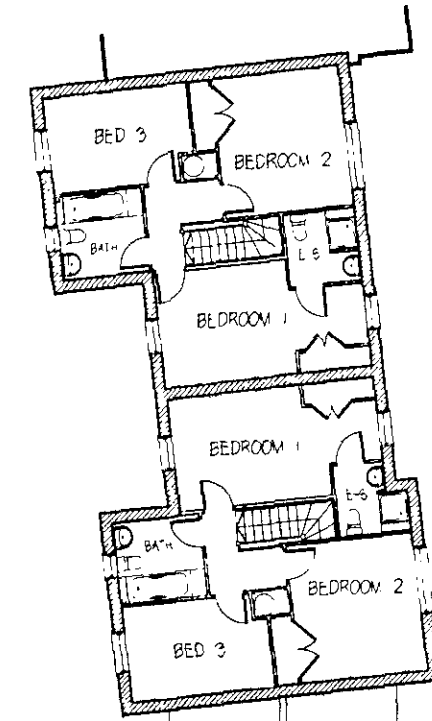


FIRST FLOOR PLAN  
PLOTS 51 - 52  
Scale 1:200

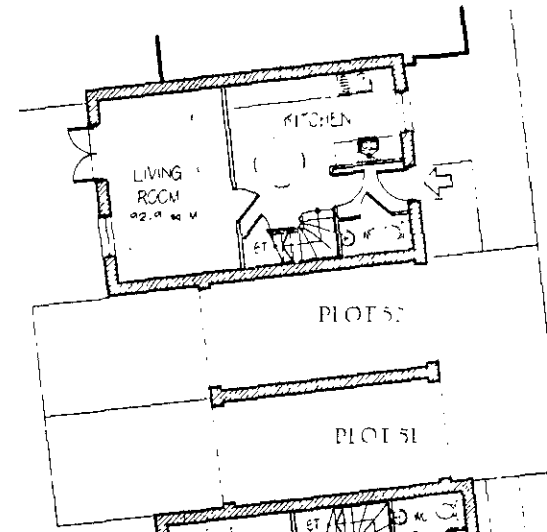


GROUND FLOOR  
PLAN PLOTS 51 - 52  
Scale 1:200

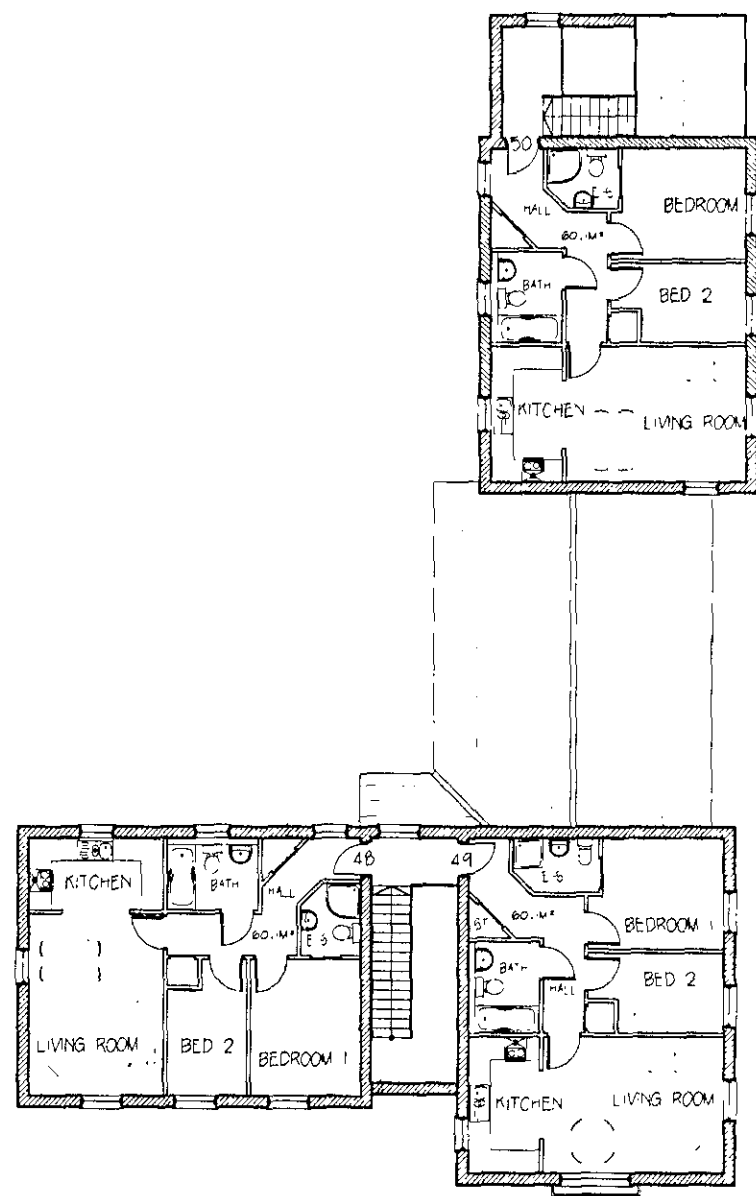


SECOND FLOOR

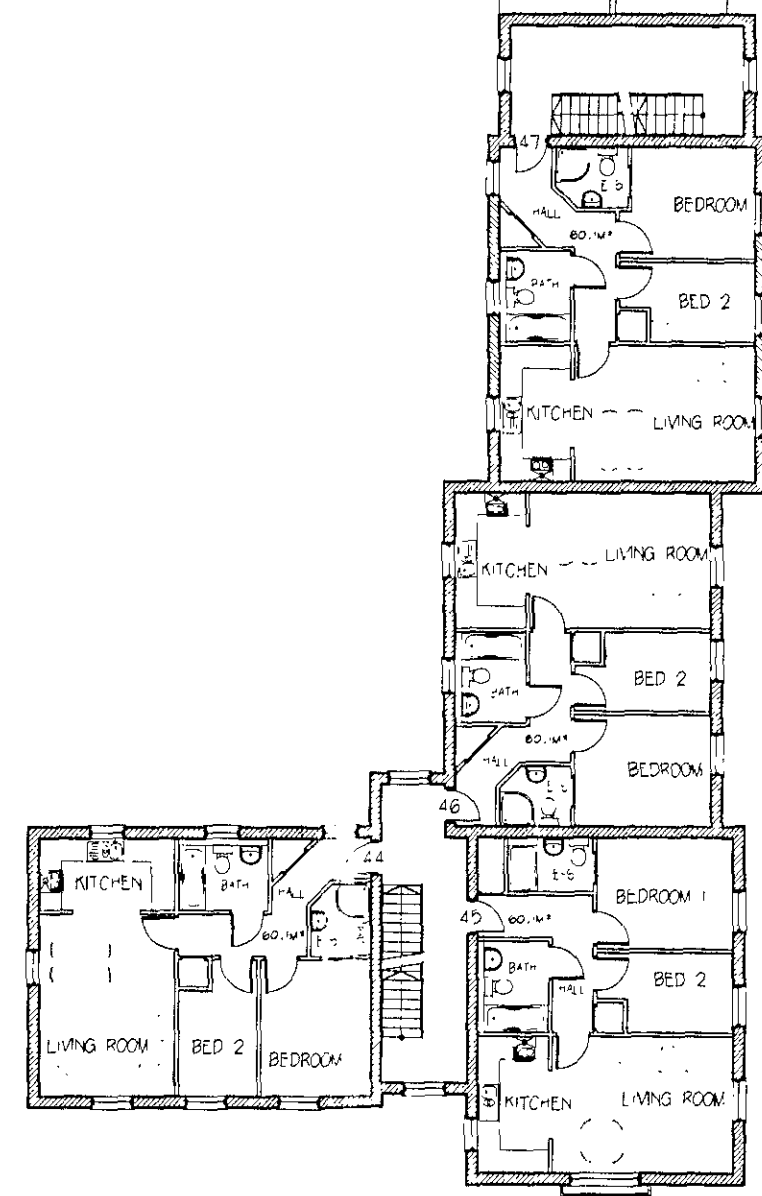


FIRST FLOOR

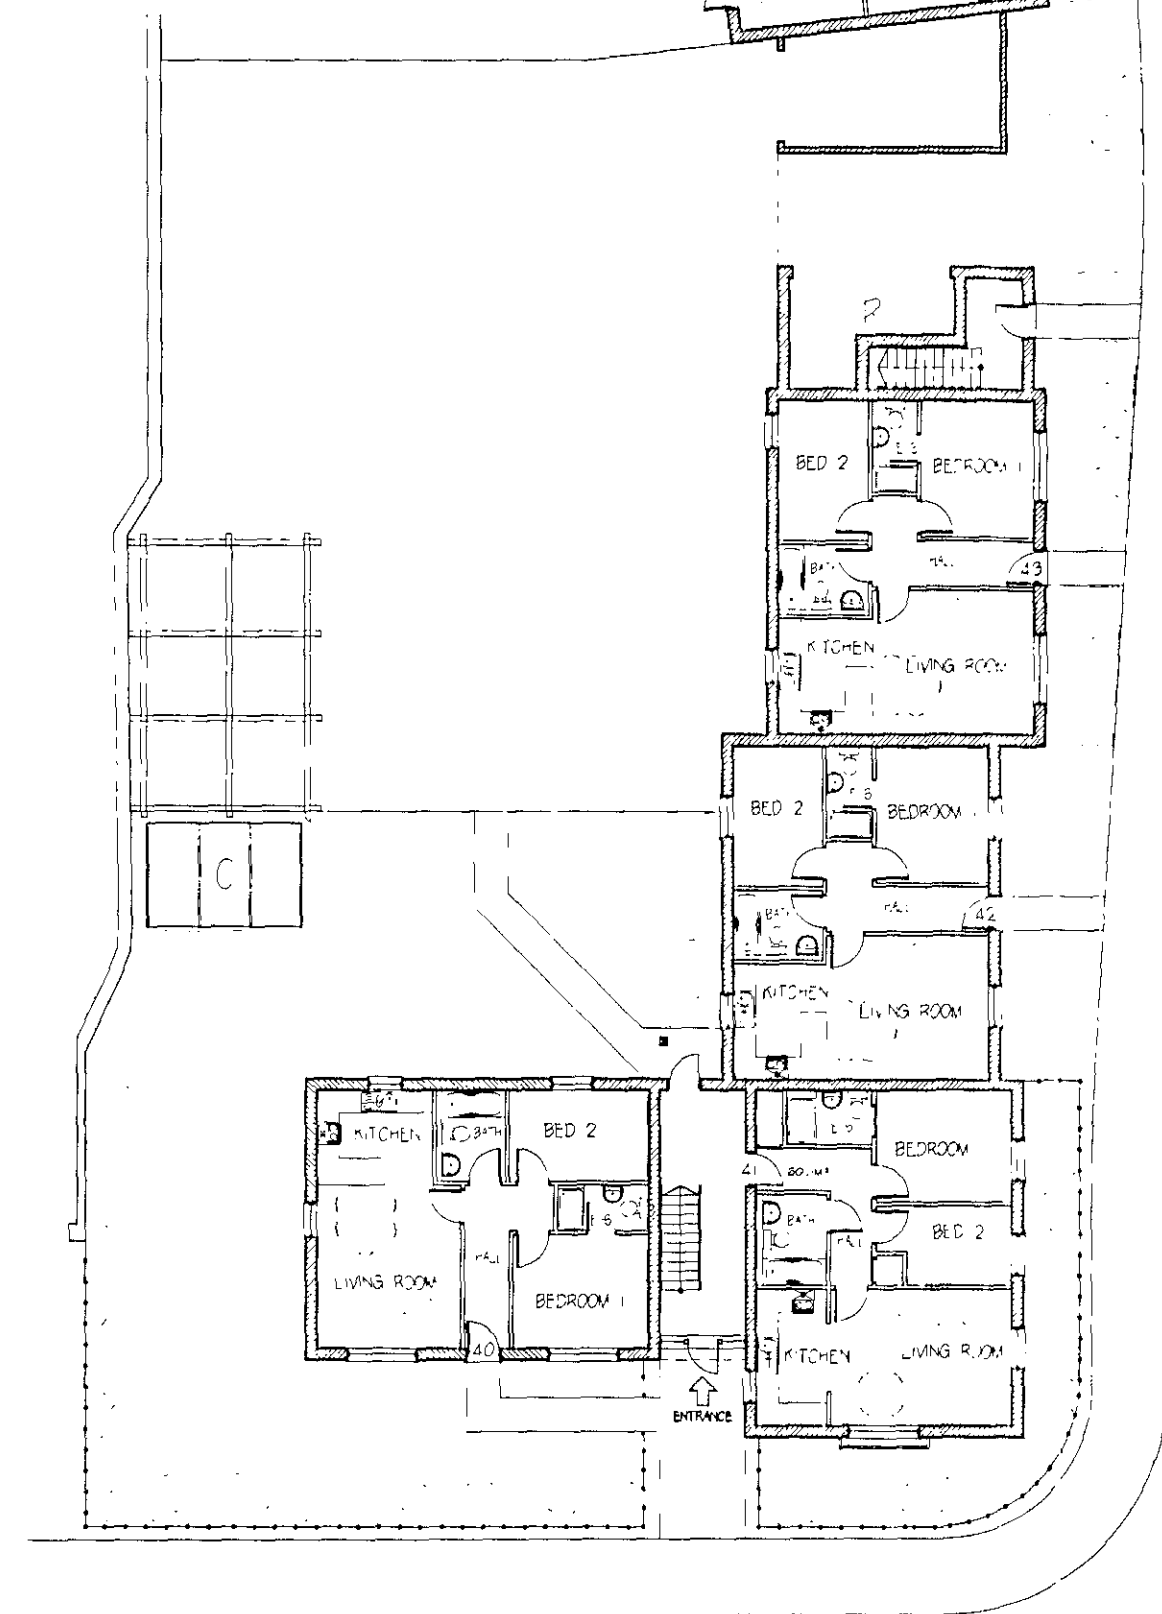


FLATS 40-50  
GROUND FLOOR PLAN  
Scale 1:200

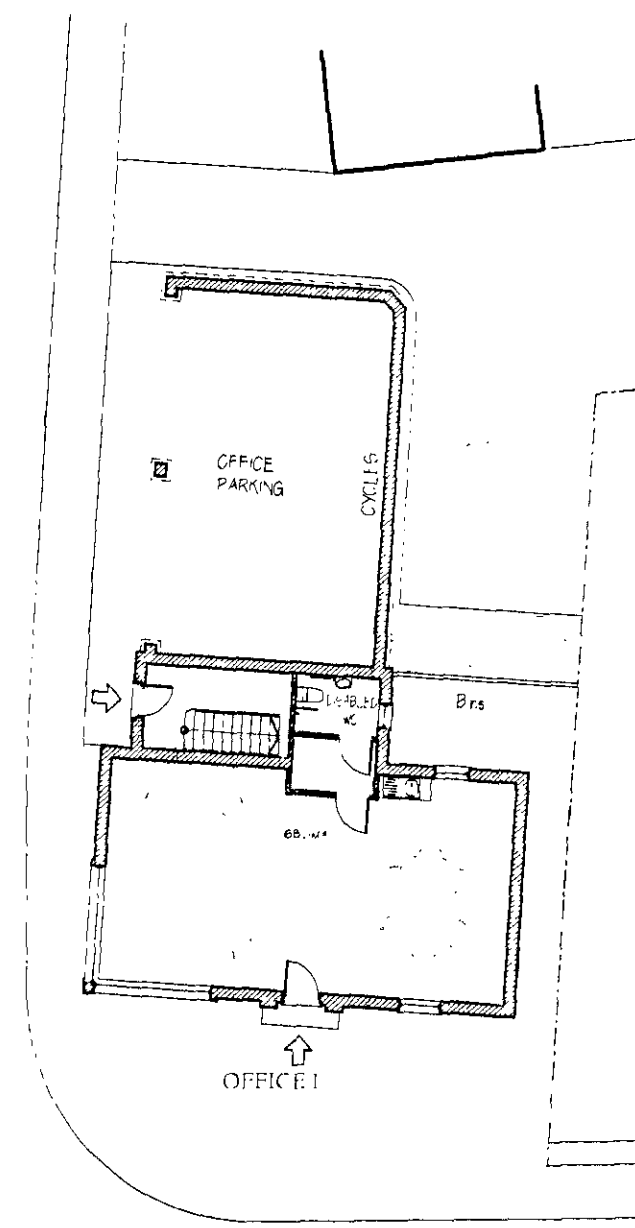


OFFICES 1 & 2 AND FLATS 38 & 39  
GROUND FLOOR PLAN  
Scale 1:200

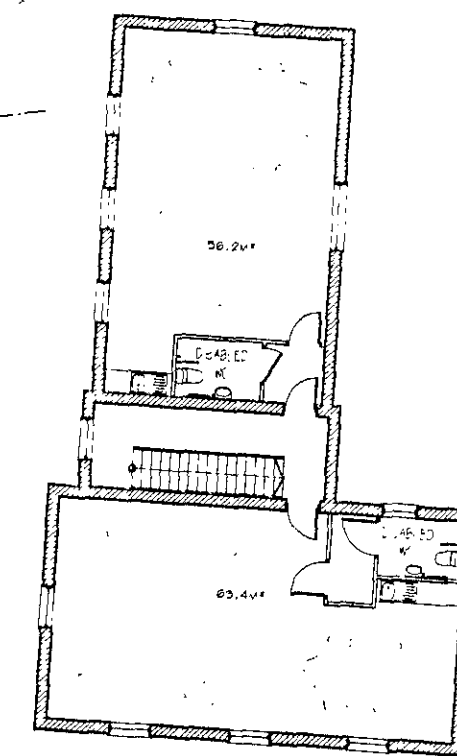

FIRST FLOOR PLAN

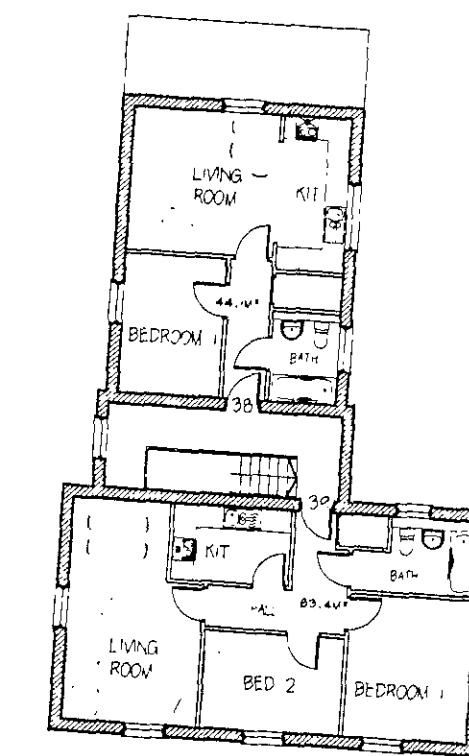

SECOND FLOOR PLAN

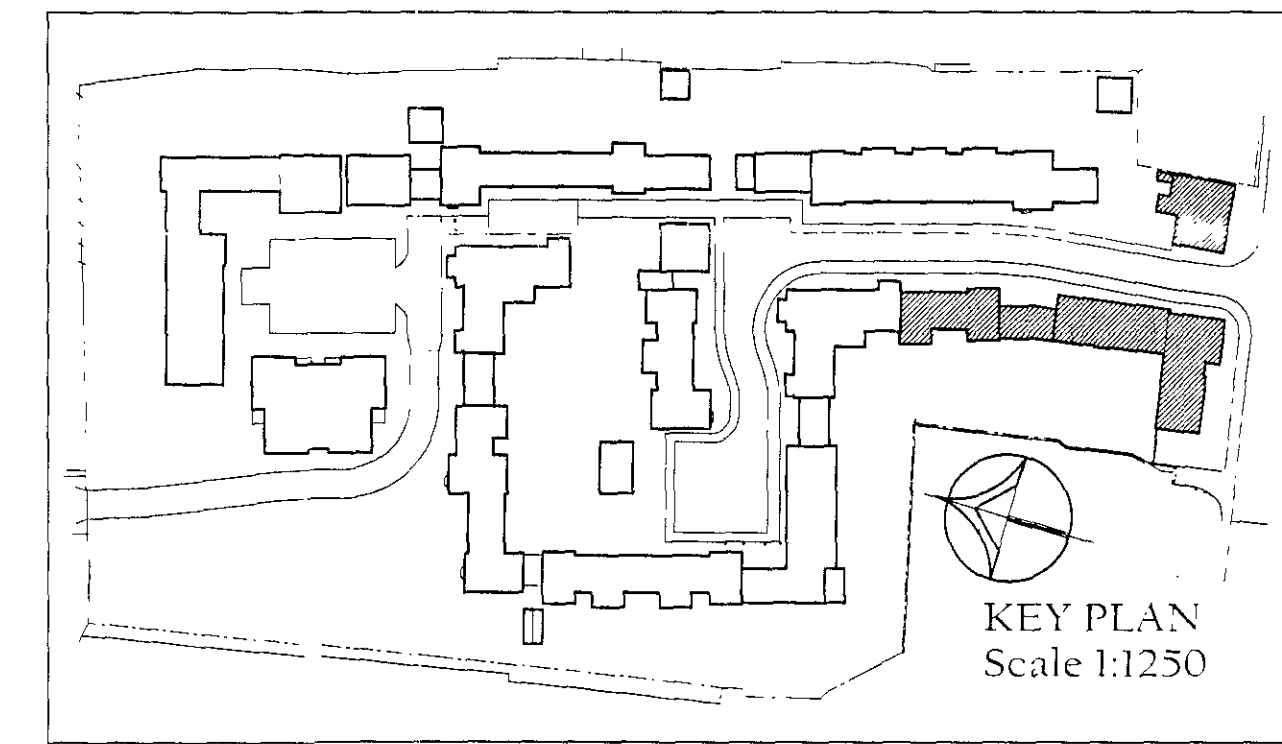

KEY PLAN  
Scale 1:1250



A. AMENDED FOLLOWING DISCUSSIONS WITH 16/10/06 TO BRANTREE, D.C. PLANNING DEPARTMENT.

REVISION	DATE	DRAWN	CHKD
PROJECT: THE OLD FOUNDRY, THE STREET, RAYNE			
TITLE: OFFICES, FLATS 38-39, 40-50 & PLOTS 51-52 PLANS & ELEV'S			
SCALE 1:200	DATE DEC 07	DRAWN	CHKD
NO 07/16/05	REV A		
The Old Bakery, The Street, Purleigh, Chelmsford, Essex CM3 6QL Tel 01621 828265 Fax 01621 828890			ARCHITECTS